



M. BAIRSTOW ESQ.

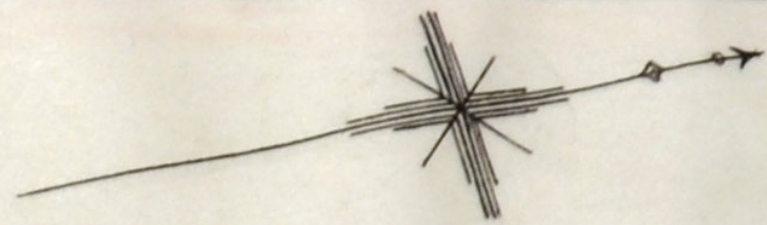

FROM SUTTON.

TURNPIKE ROAD.

TO SUTTON MILL.

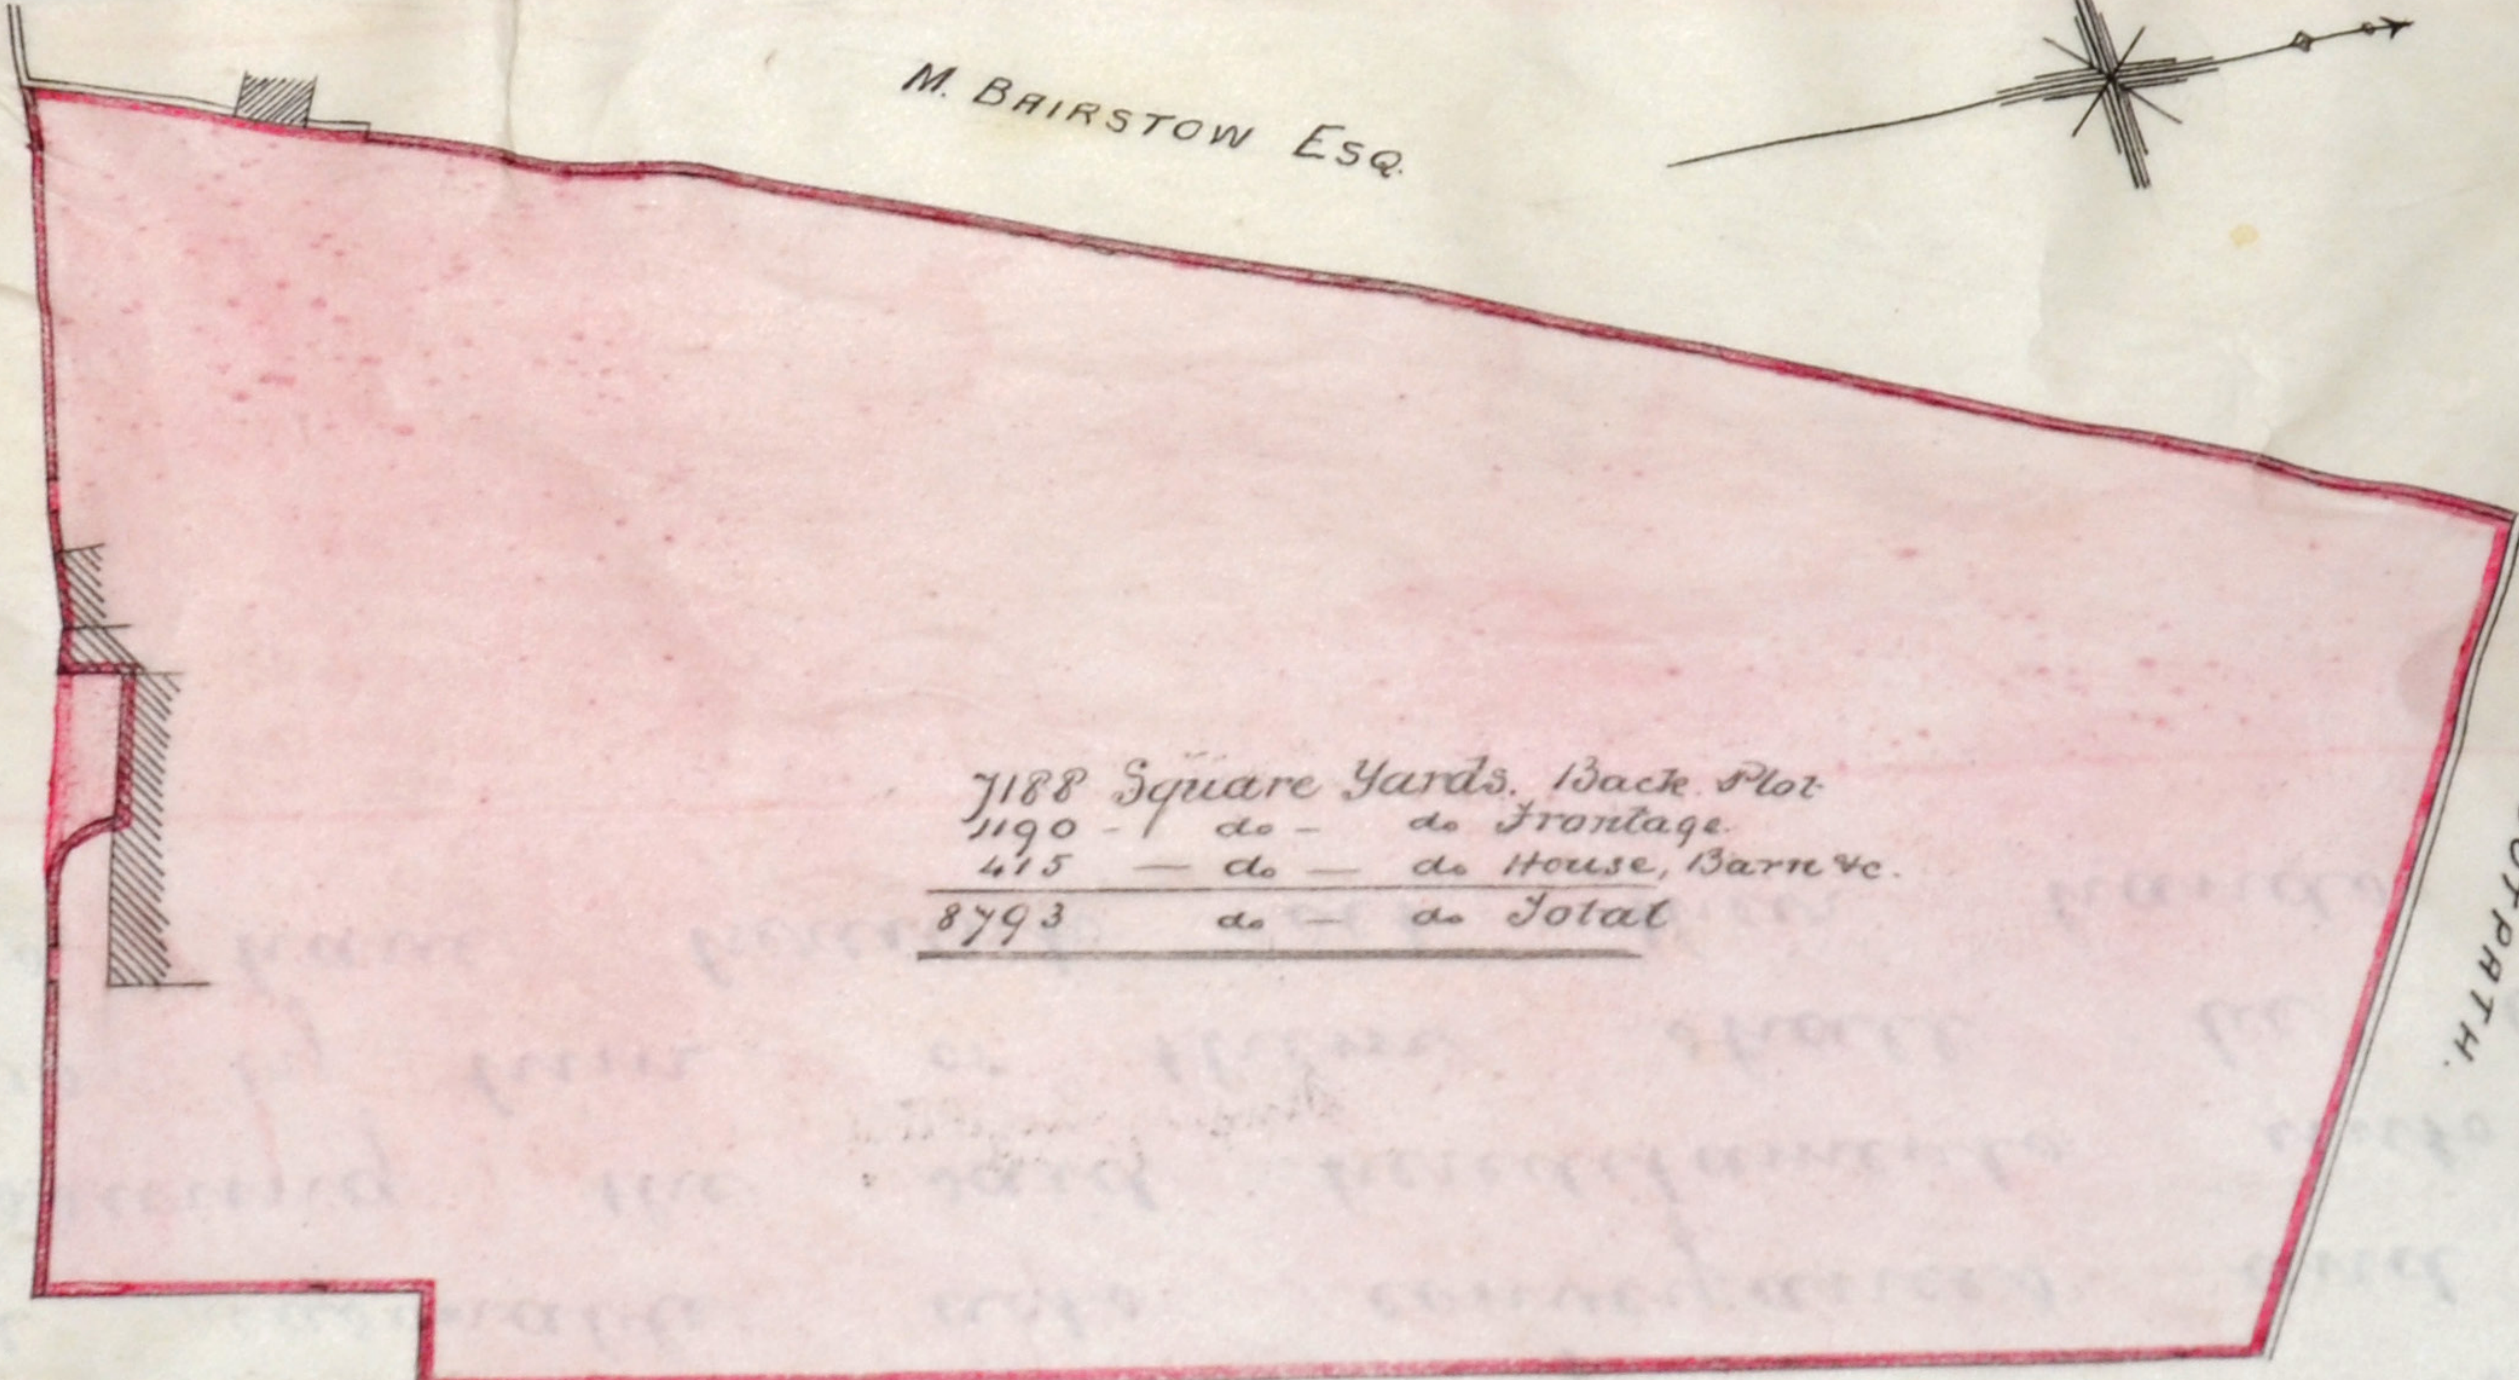

7188	Square Yards.	Back Plot
1190	- do -	do Frontage
415	- do -	do House, Barn &c.
<u>8793</u>	do -	do Total

Mr George Spencer.

SAMUEL JACKSON, ARCHITECT
AND SURVEYOR, BRADFORD.

